



Based upon the Ordnance Survey map with sanction of the controller of H.M.S.O. Licence No. LA100019348

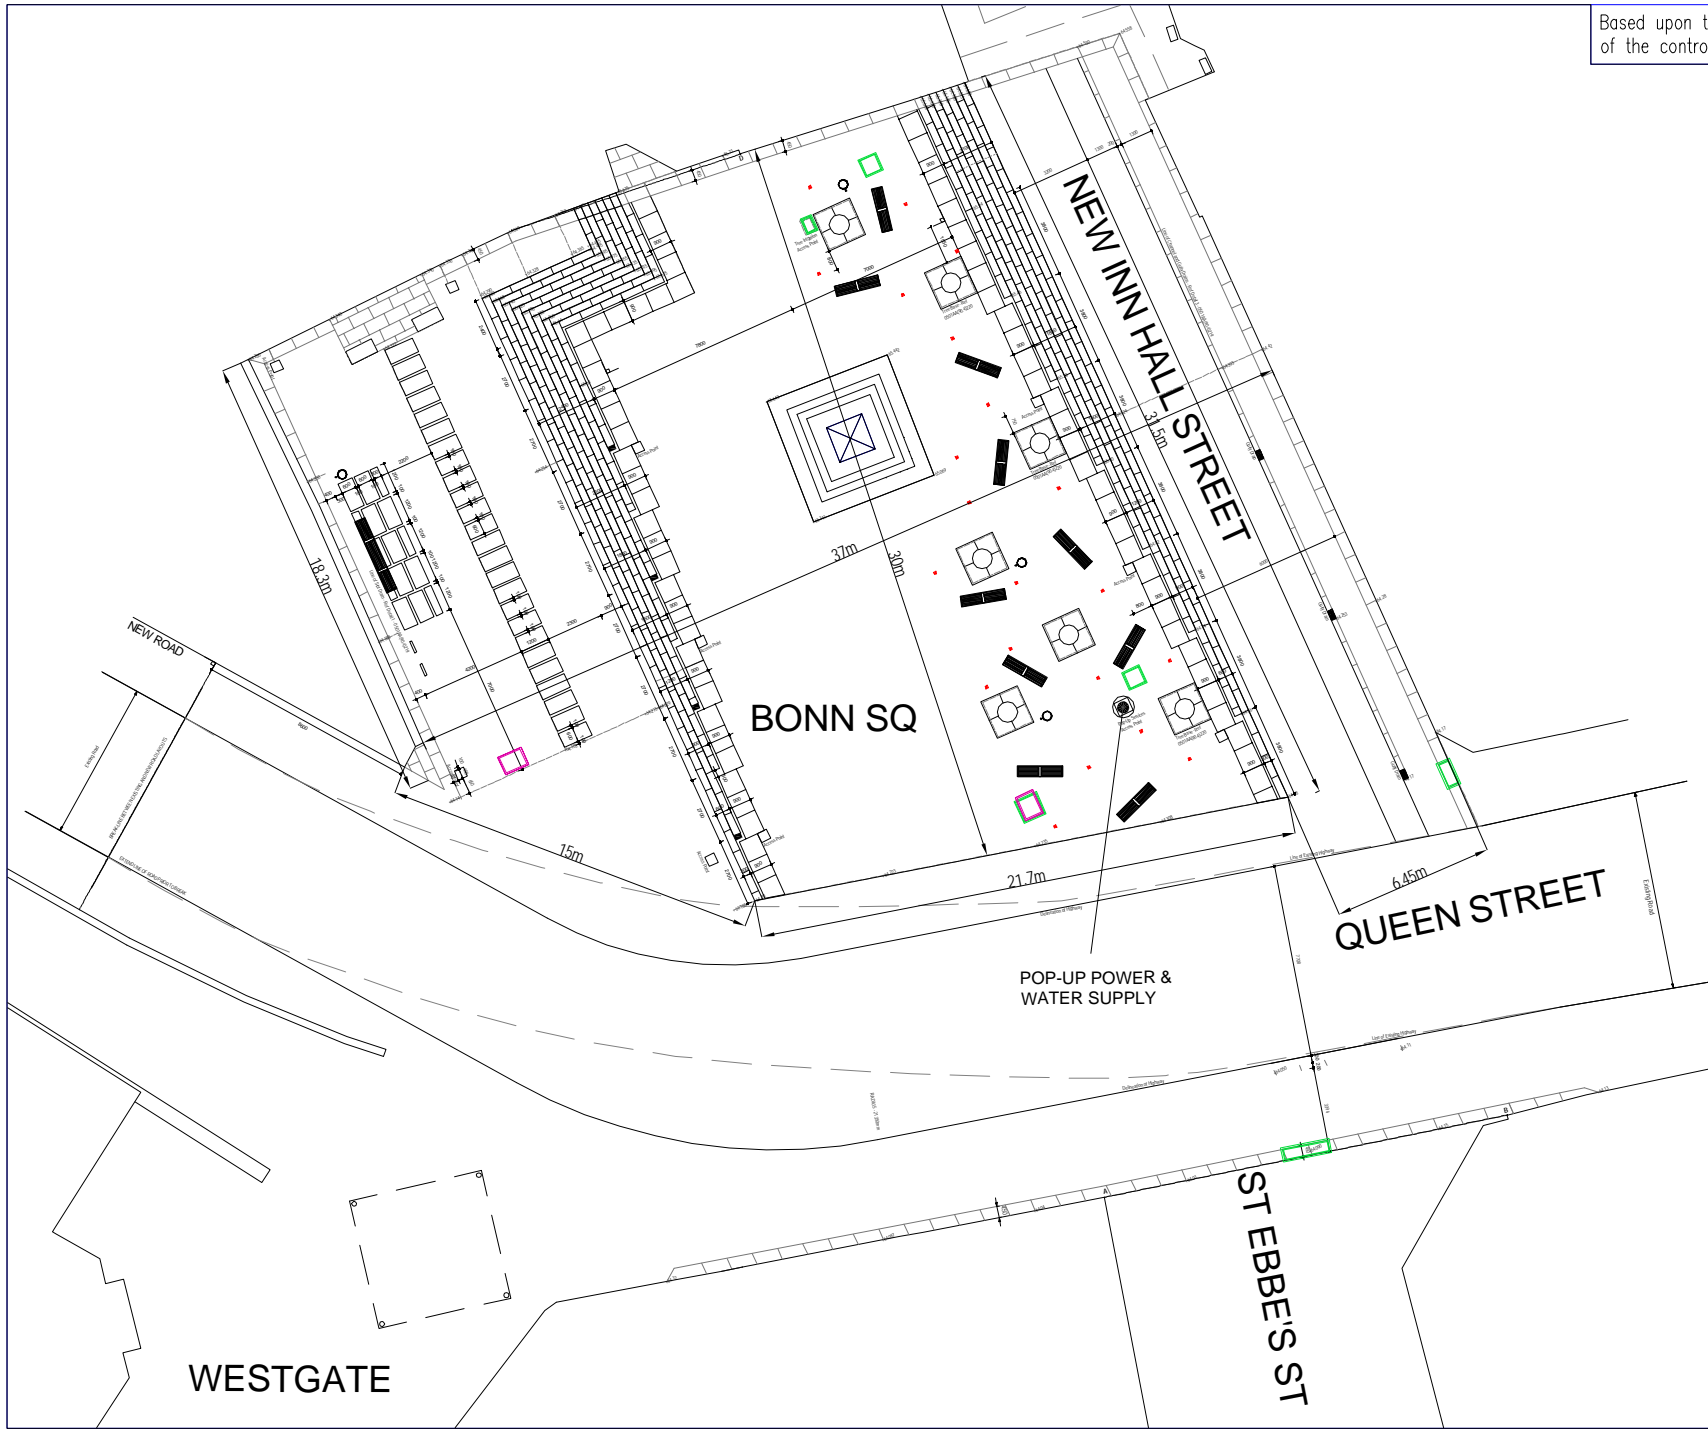

DATE	REVISION	BY
------	----------	----

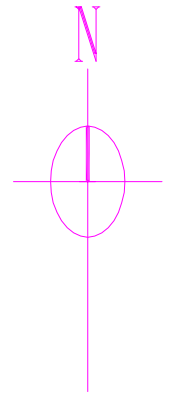

OXFORD
CITY
COUNCIL

NEG NUMBER